

TEXAS DEPARTMENT OF TRANSPORTATION DALLAS DISTRICT

JAY R. NELSON, P.E.
DALLAS DISTRICT ENGINEER
DESIGN SCHEMATIC

STATE HIGHWAY 34
KAUFMAN COUNTY

CSJ: 0173-05-018


FROM : HIGH STREET IN TERRELL
TO : NORTH OF CR 319

NET PROJECT LENGTH = 2.54 miles
CONSTRUCT 4-LANE STATE HIGHWAY (NEW LOCATION)
MINOR ARTERIAL ROAD

DESIGN SPEED (Urban) = 45 MPH
DESIGN SPEED (Rural) = 70 MPH
HORIZONTAL SCALE: 1 inch = 100 feet
VERTICAL SCALE: 1 inch = 10 feet

TABLE OF CONTENTS

DESCRIPTION	SHEET
TITLE PAGE	1
TYPICAL SECTIONS	2
TRAFFIC PROJECTIONS	2
PLANS AND PROFILES	3-8

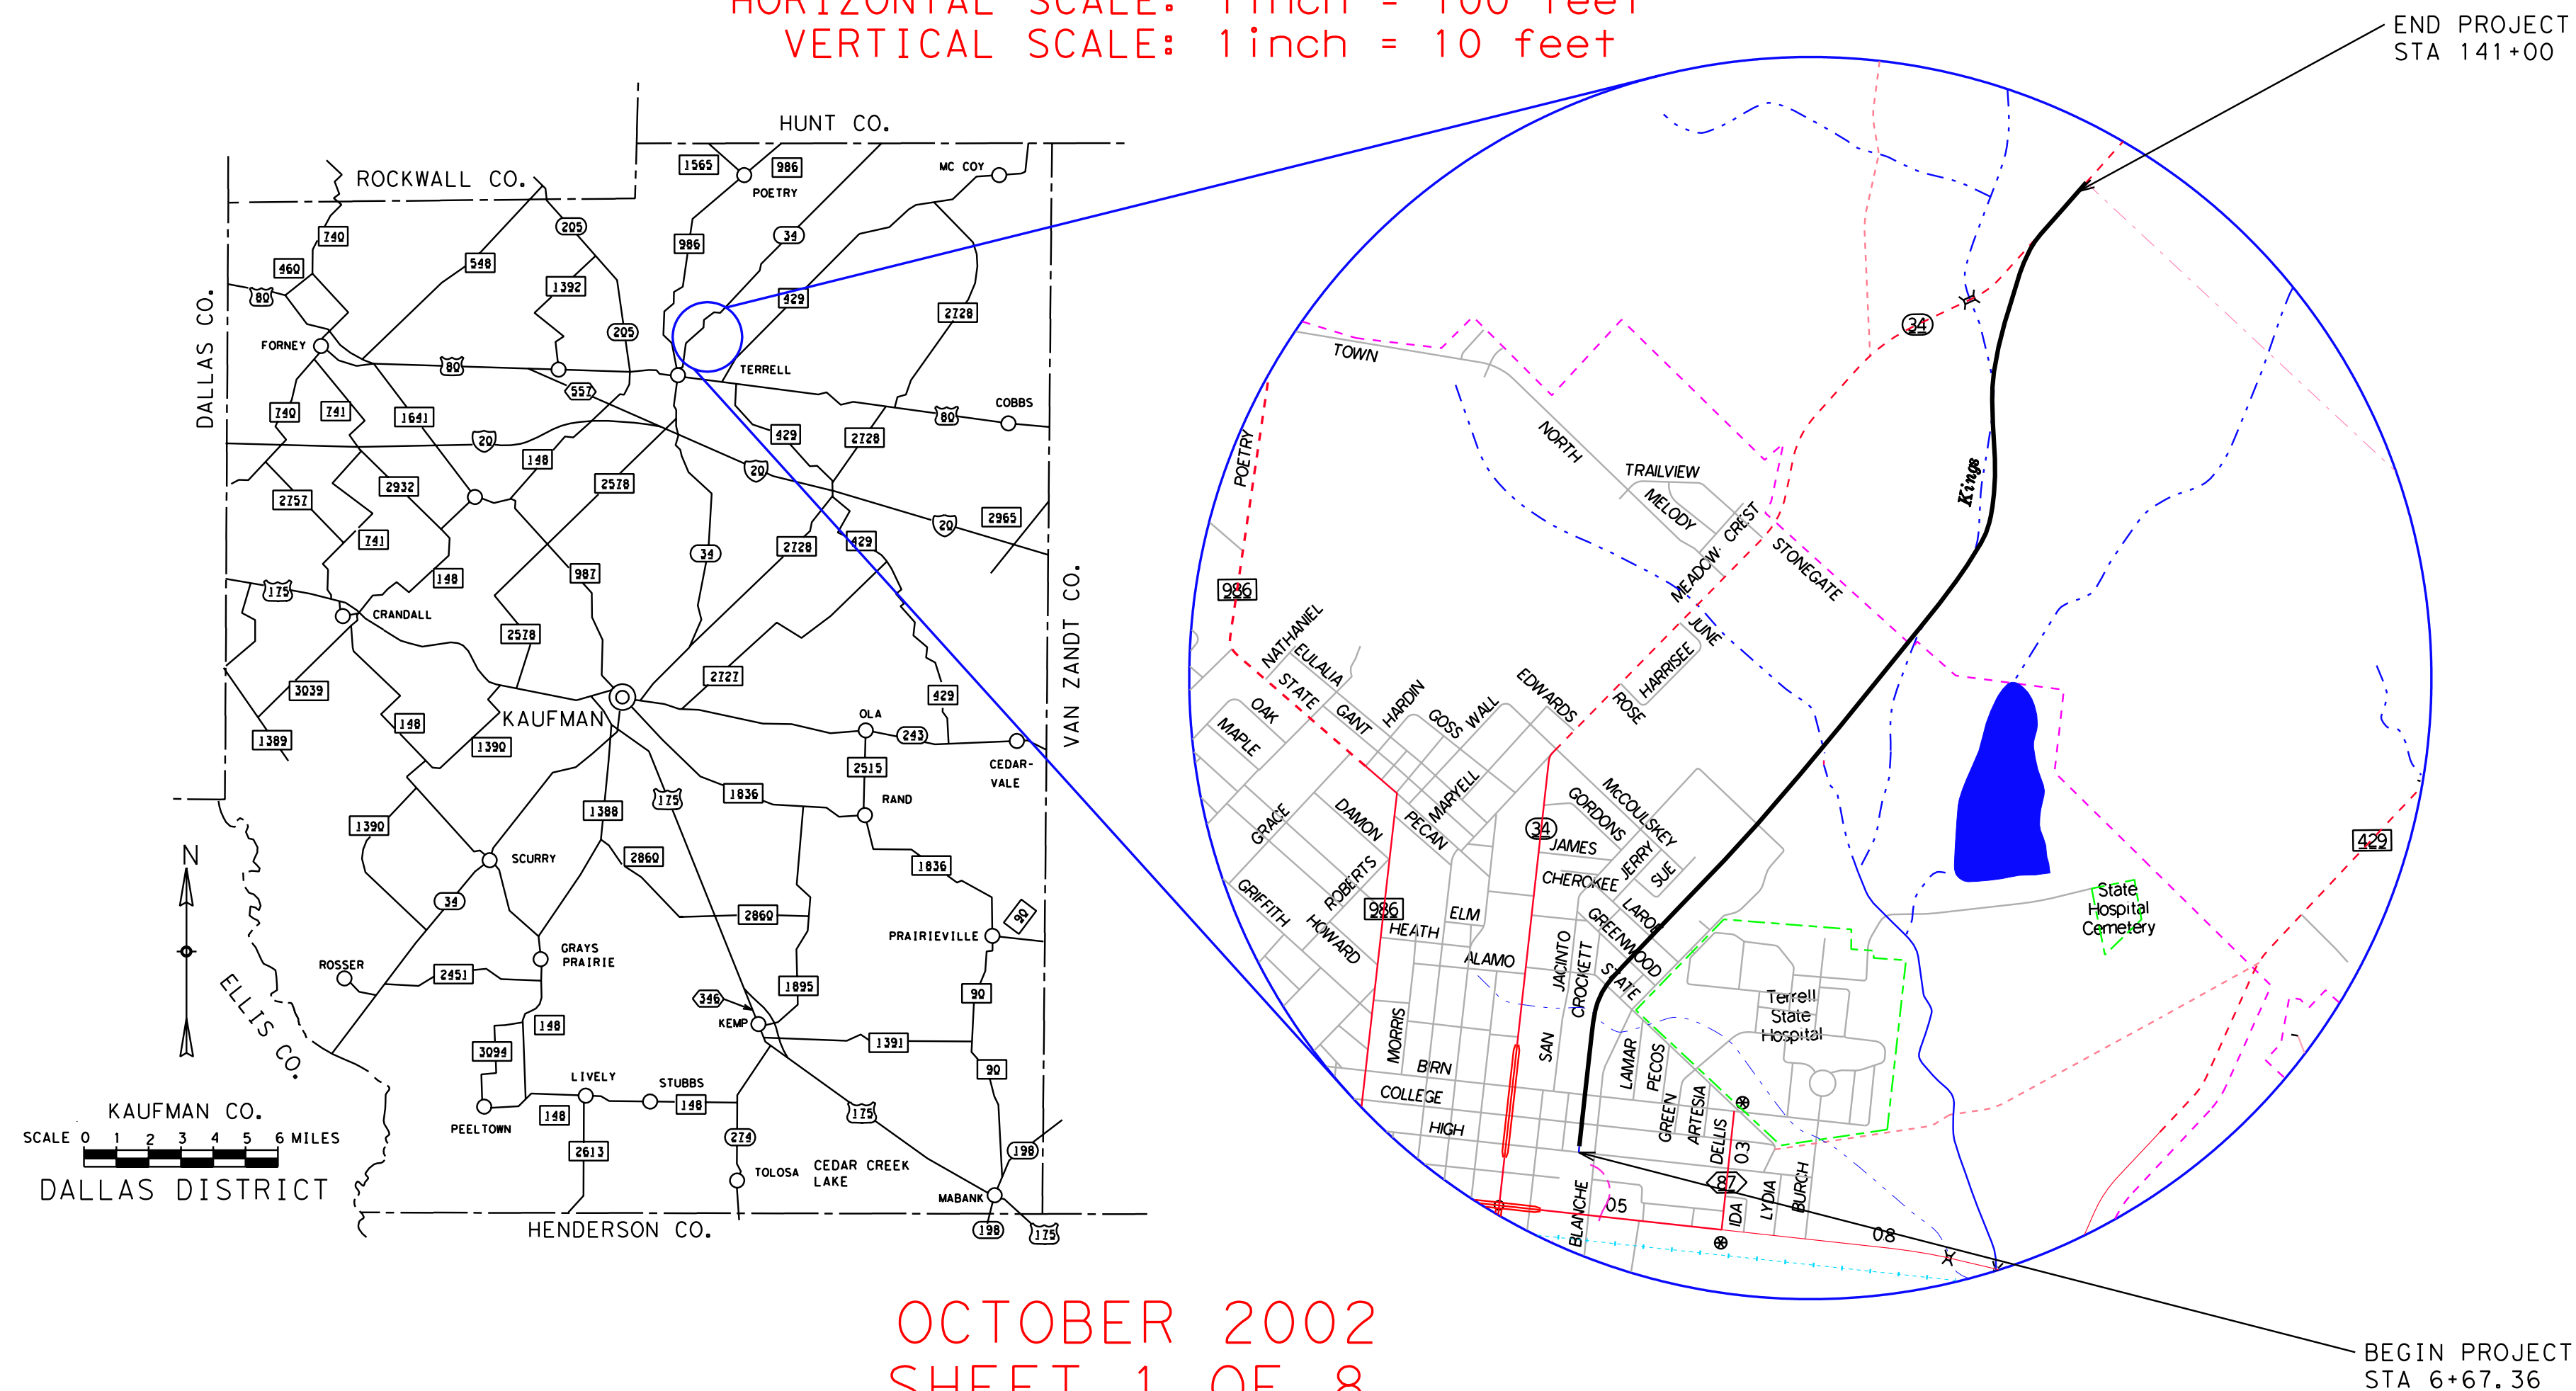

THIS DESIGN SCHEMATIC WAS PREPARED BY THE
TXDOT DALLAS DISTRICT. THIS DESIGN SCHEMATIC
IS NOT TO BE USED FOR CONSTRUCTION OR
BIDDING PURPOSES.

John M. Endres
JOHN M. ENDRES, P.E. 90127 10/15/2002
P.E. NUMBER DATE

OCTOBER 2002
SHEET 1 OF 8

© 2002 by Texas Department of Transportation; (512) 416-2055; all rights reserved

FED. RD. DIV. NO.	AID PROJECT NO.	SHEET NO.	
6		1	
STATE	DIST.	COUNTY	
TEXAS	18	KAUFMAN	
CONT.	SECT.	JOB	HIGHWAY NO.
0173	05	018	SH 34