

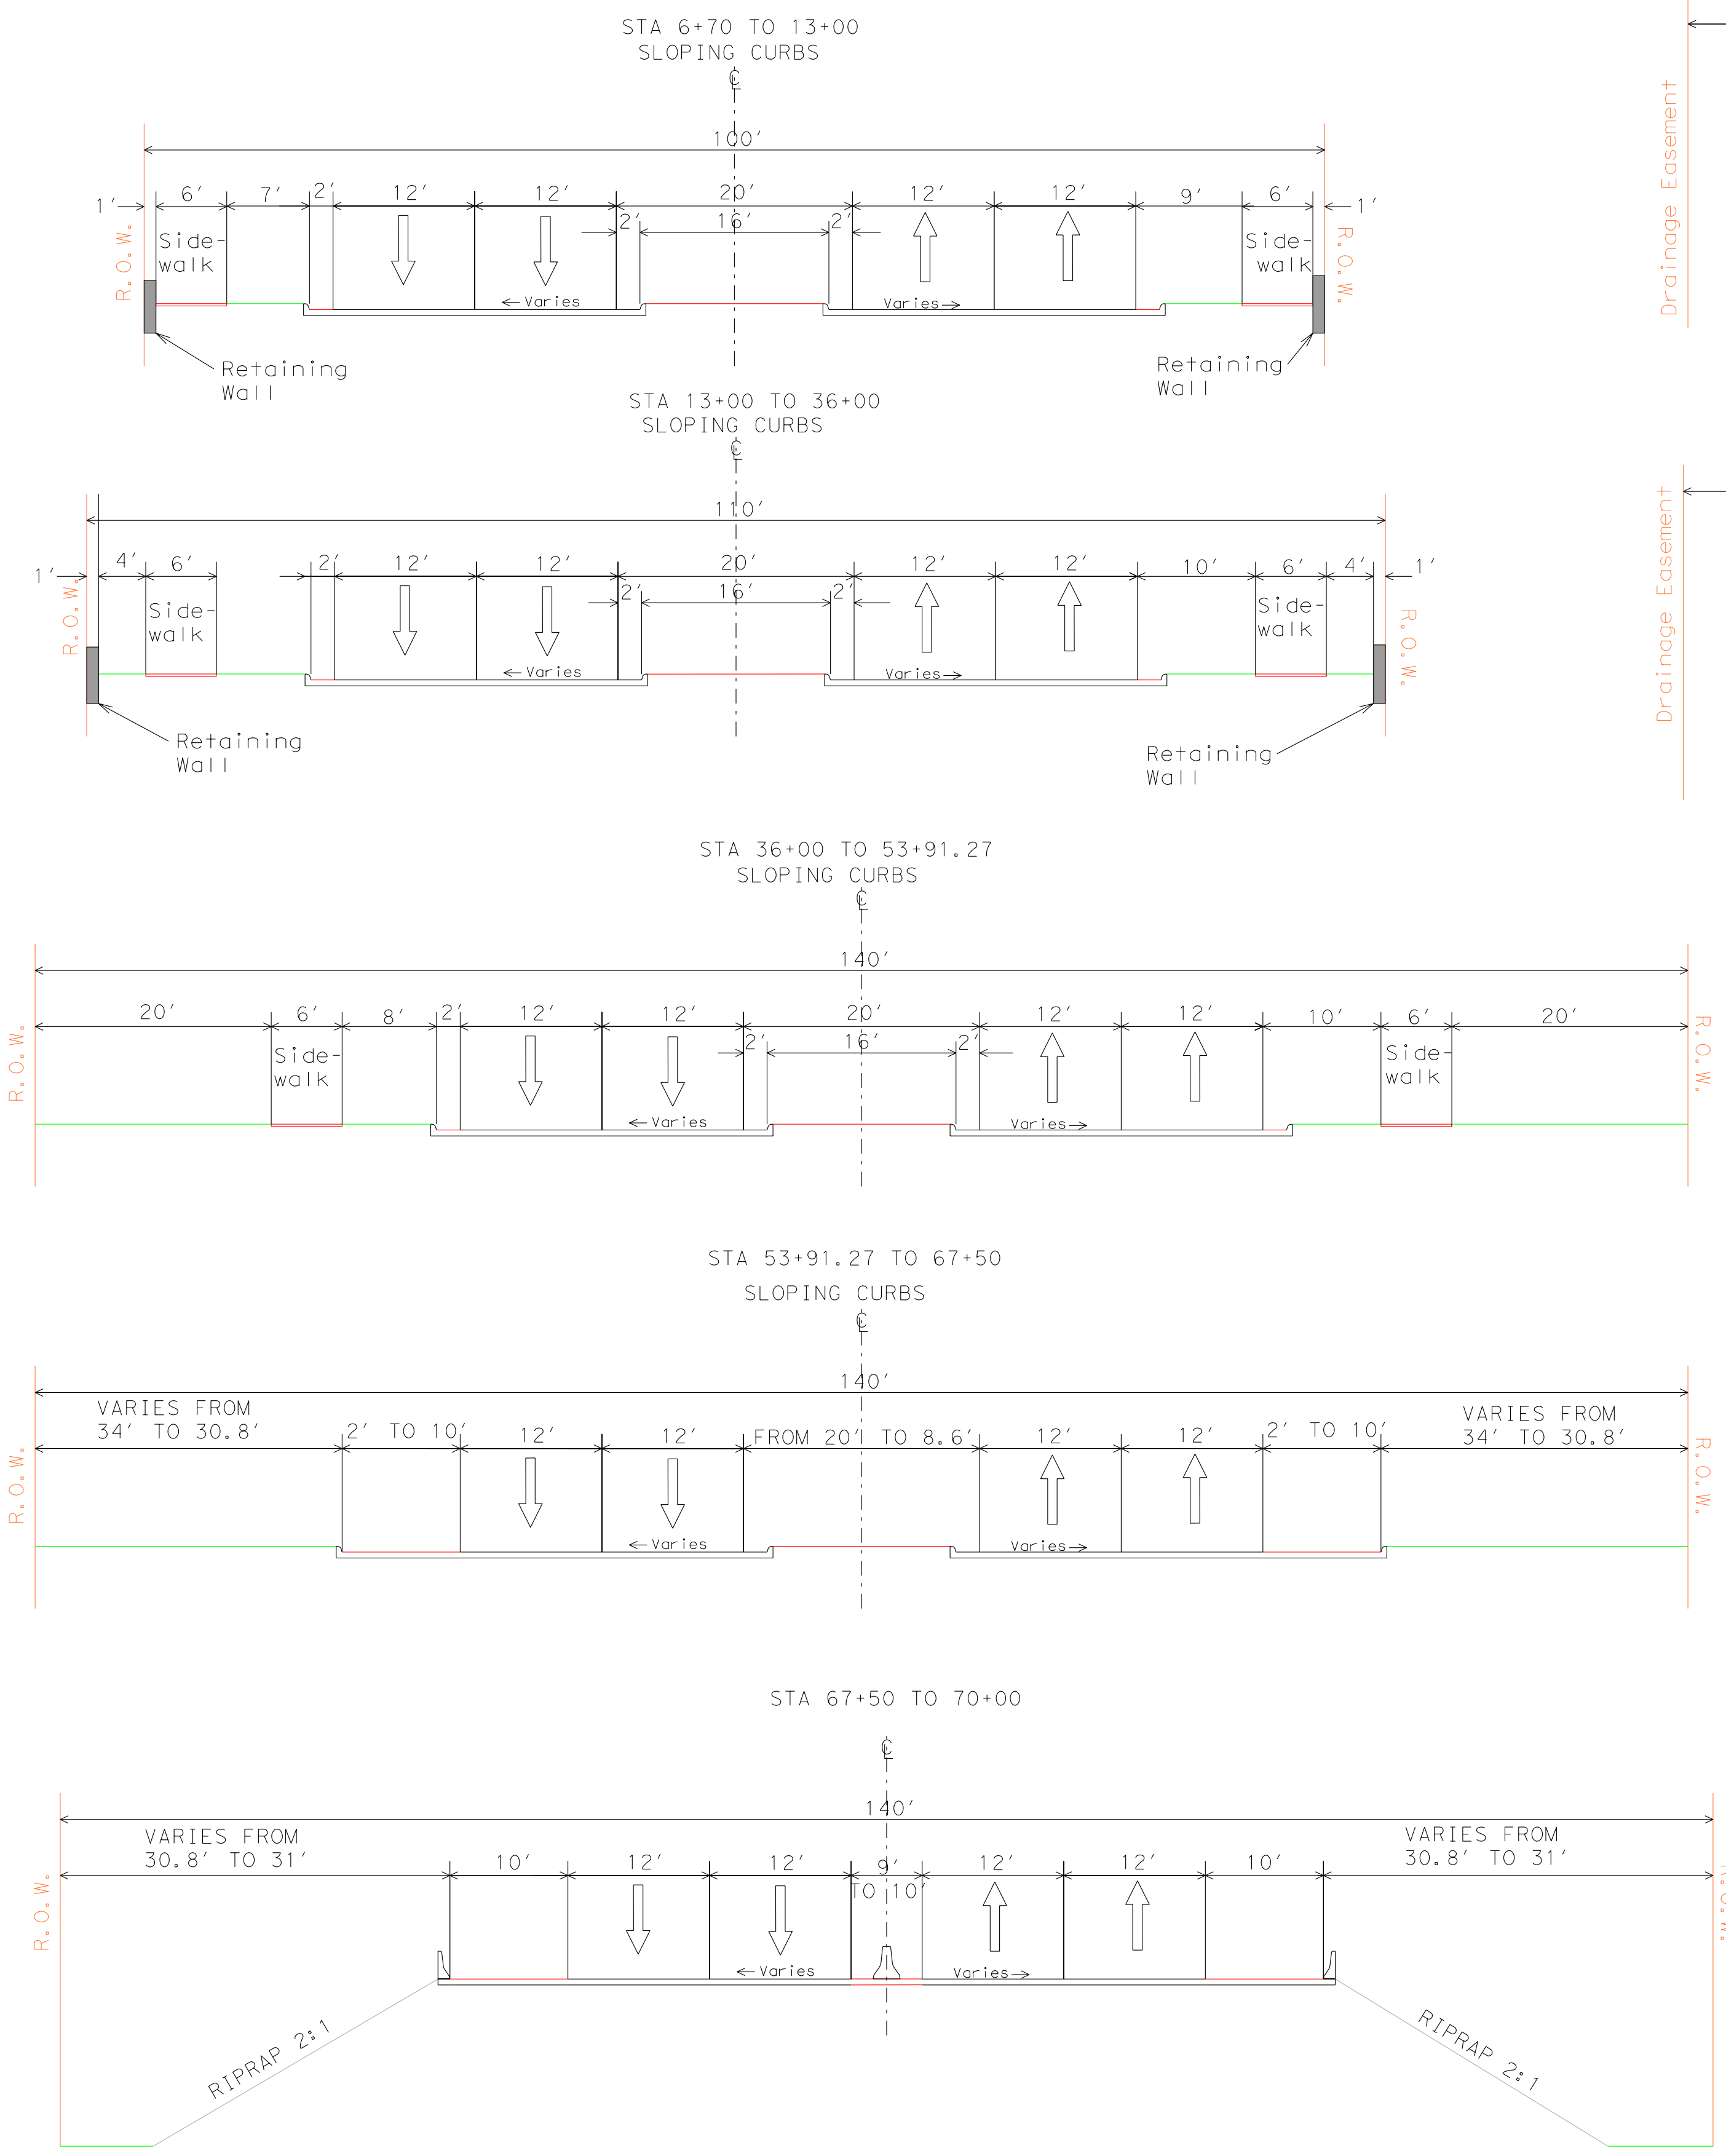


# TYPICAL SECTIONS (Not to Scale)

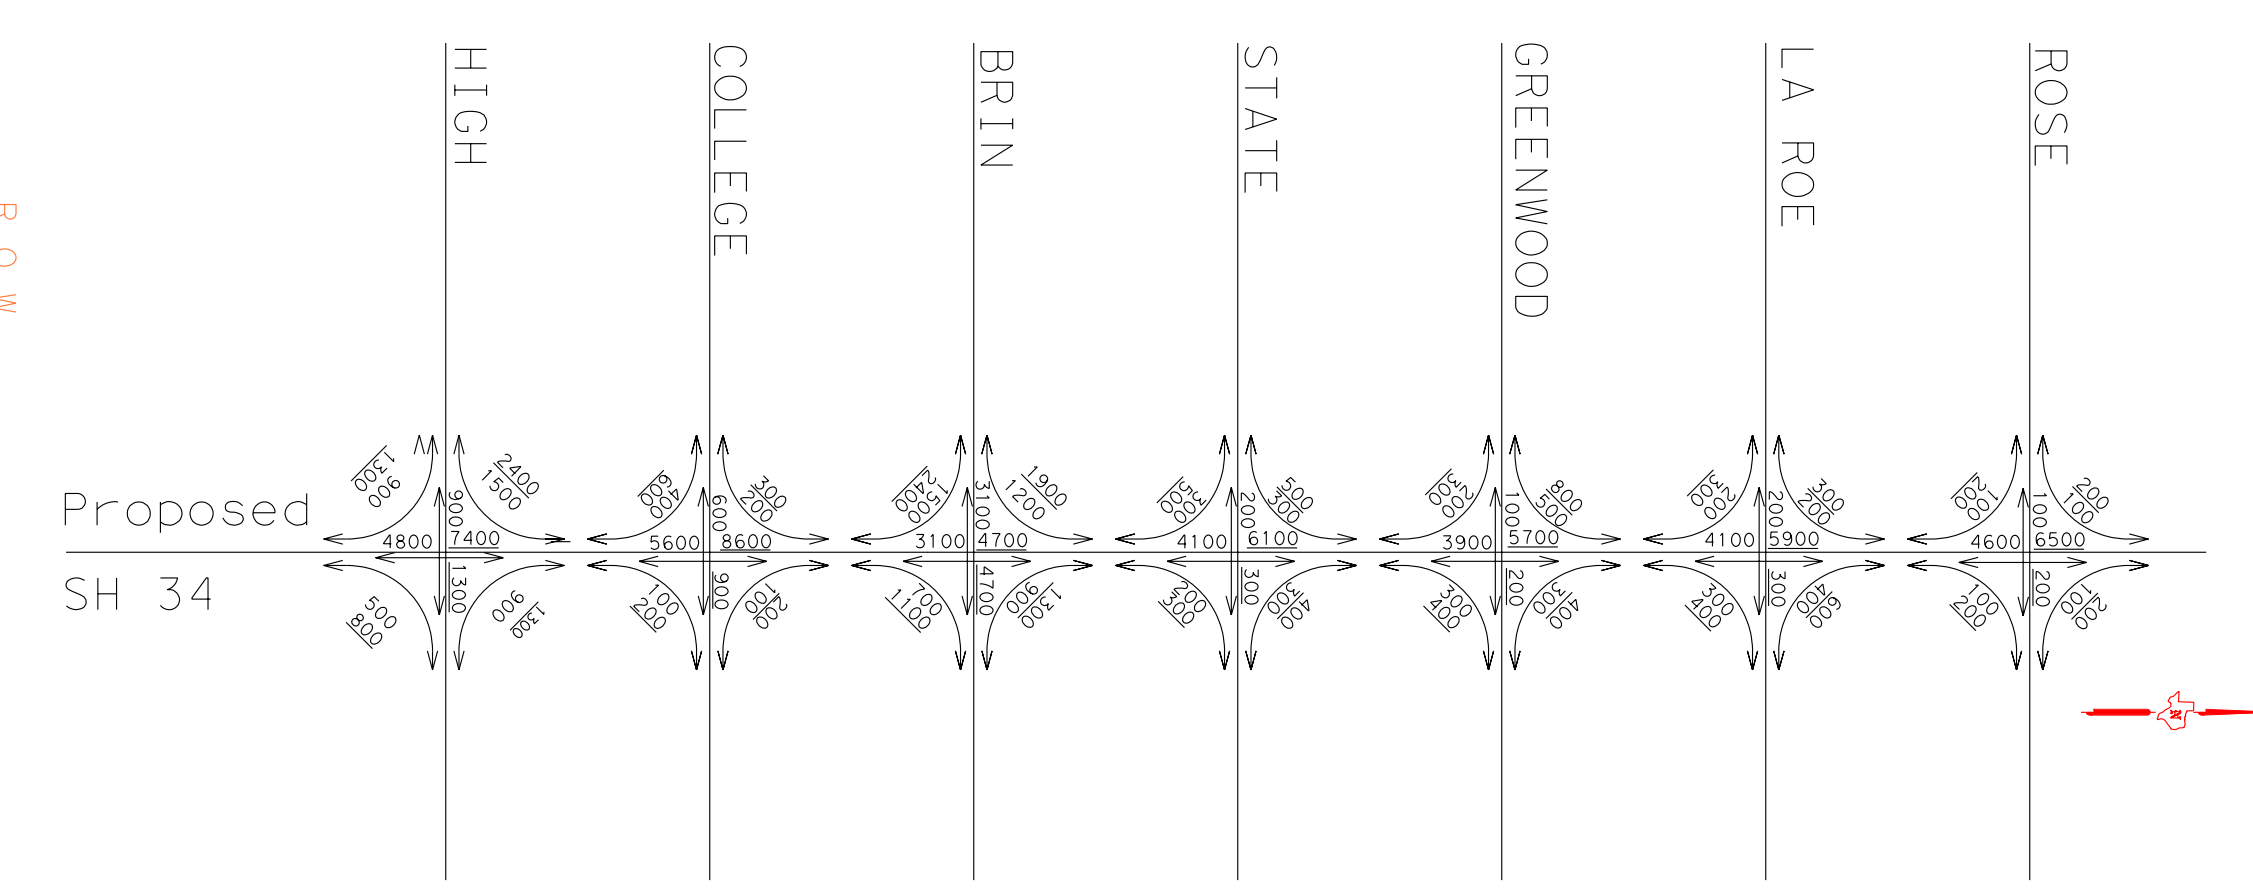

# Typical Sections (Not to Scale)

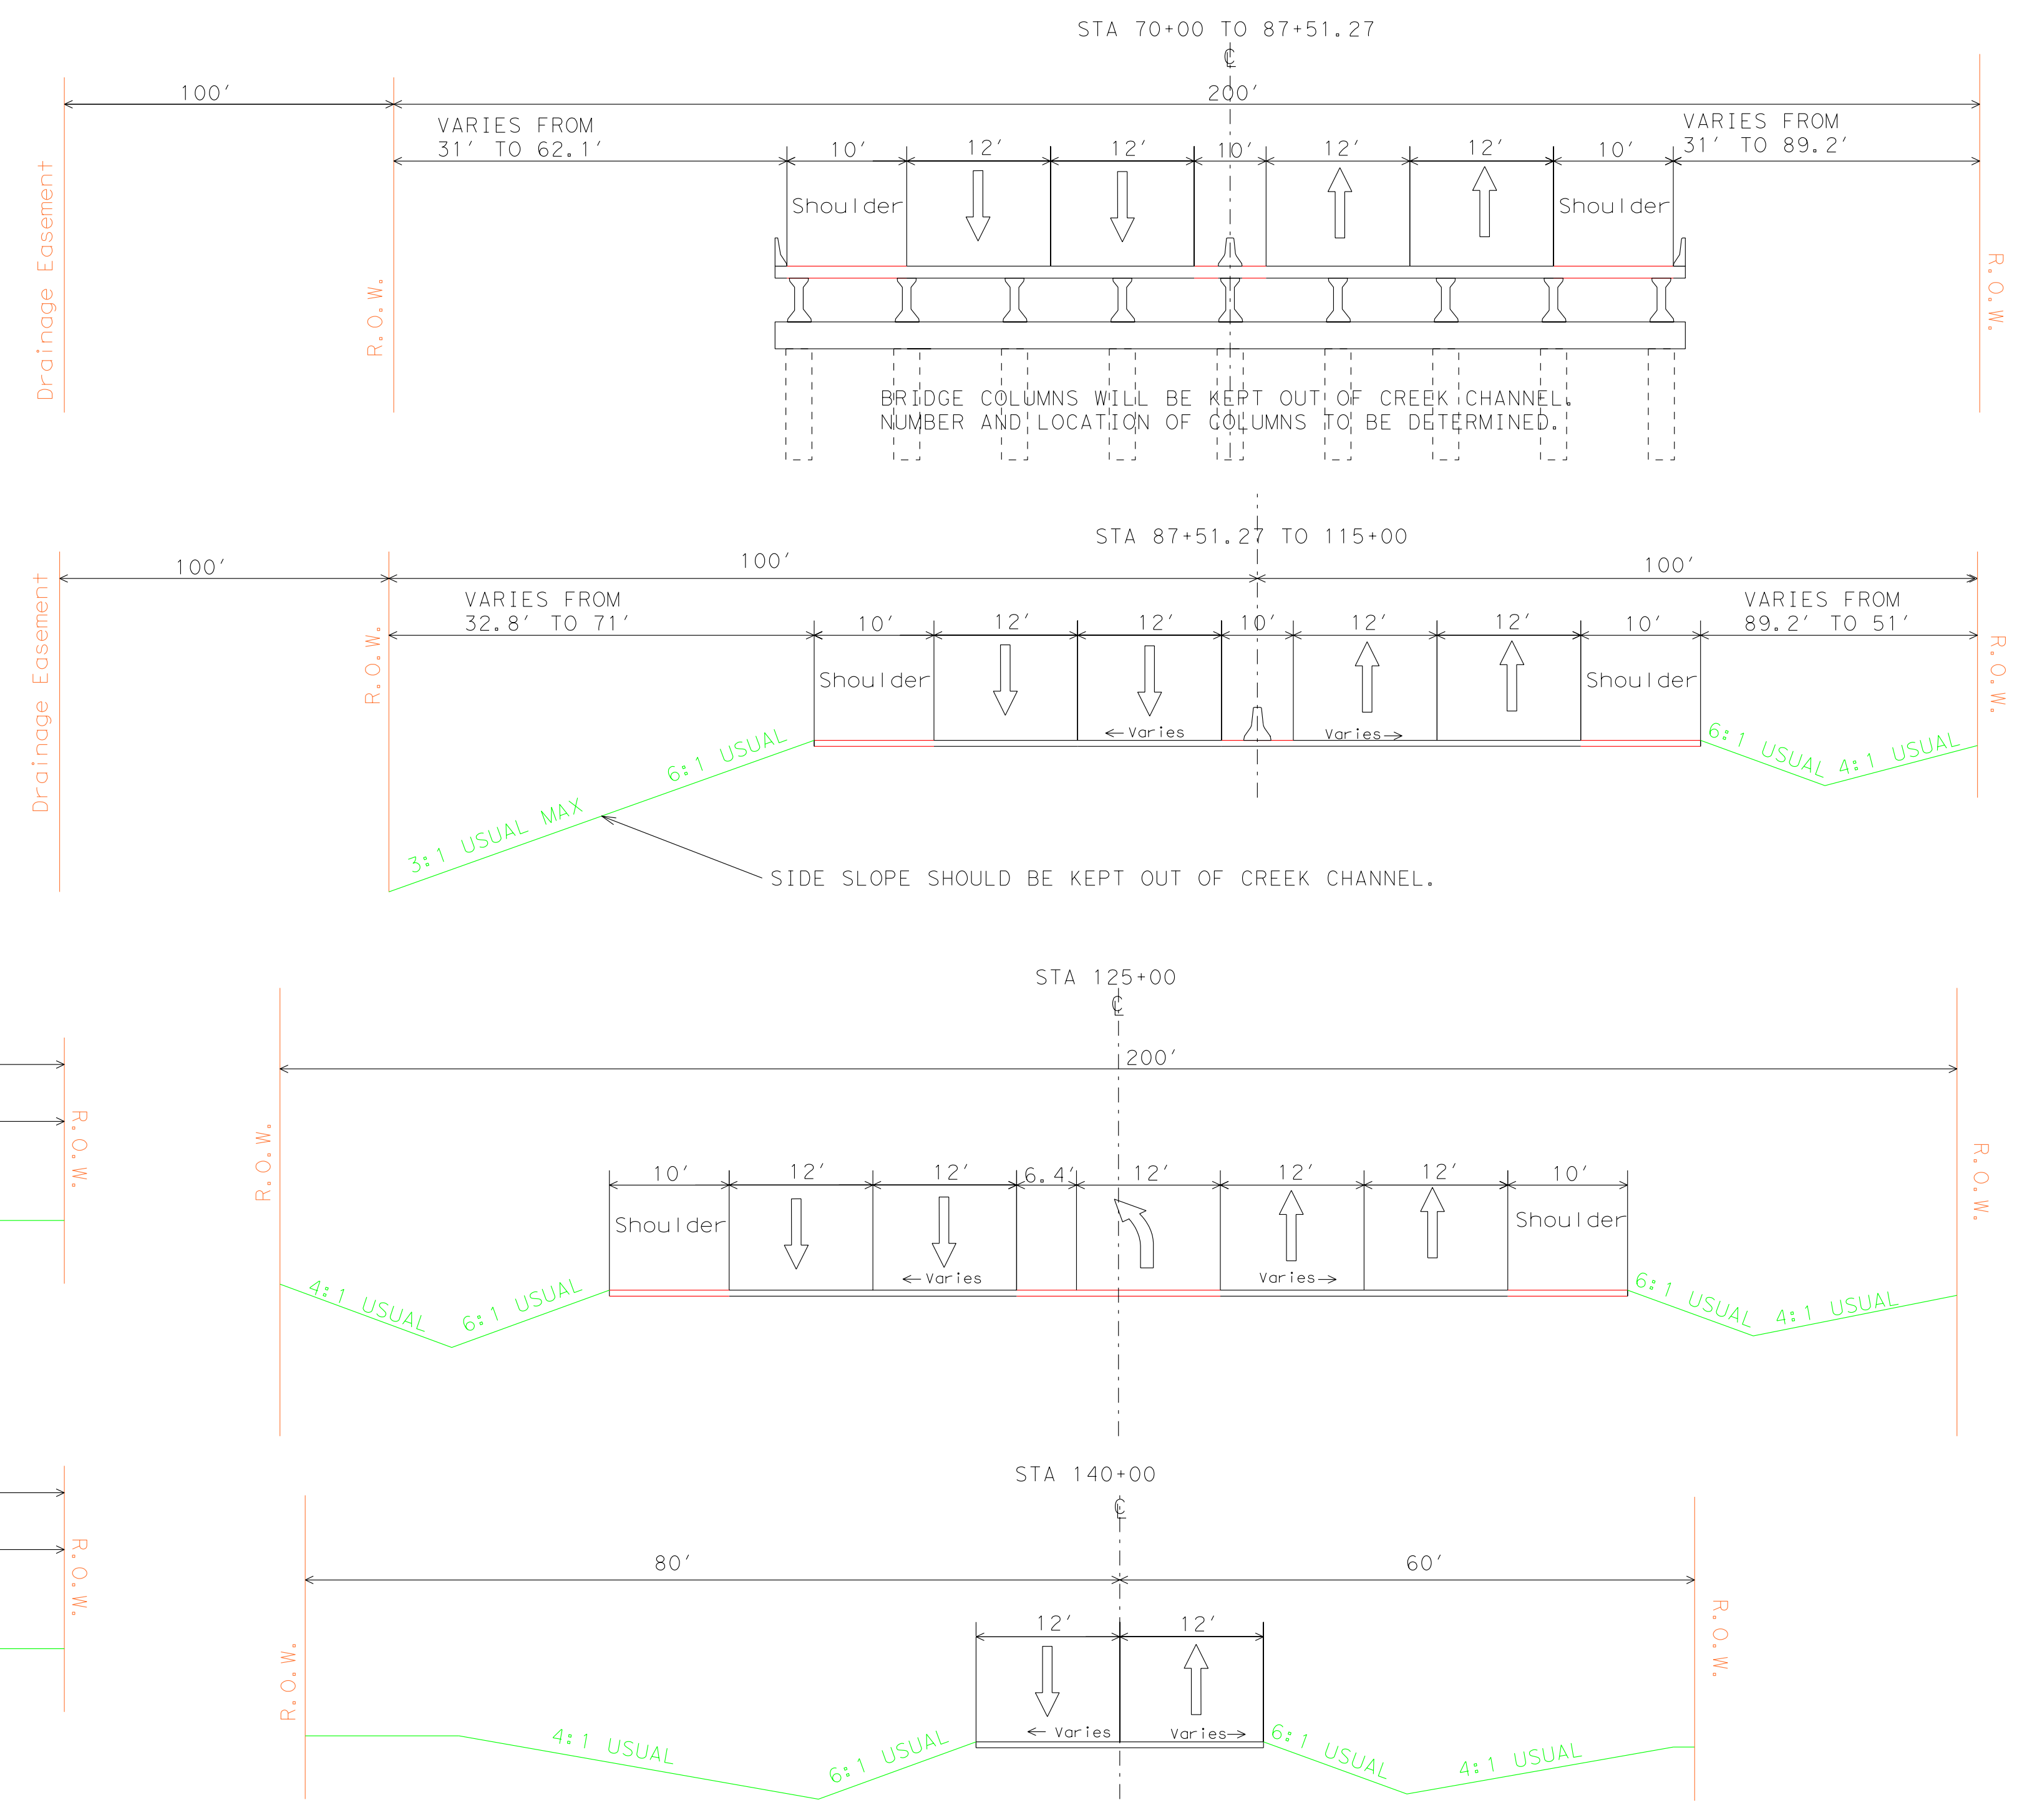

## TRAFFIC DATA

2005 ADT  
2025 ADT

SOURCE: TEXAS DEPARTMENT OF TRANSPORTATION TRANSPORTATION, PROGRAMMING AND PLANNING DIVISION

Texas Department of Transportation

FED. RD. DIV. NO.	AID PROJECT NO.	SHEET NO.	
6		2	
STATE	DIST.	COUNTY	
TEXAS	18	KAUFMAN	
CONT.	SECT.	JOB	HIGHWAY NO.
0173	05	018	SH 34